
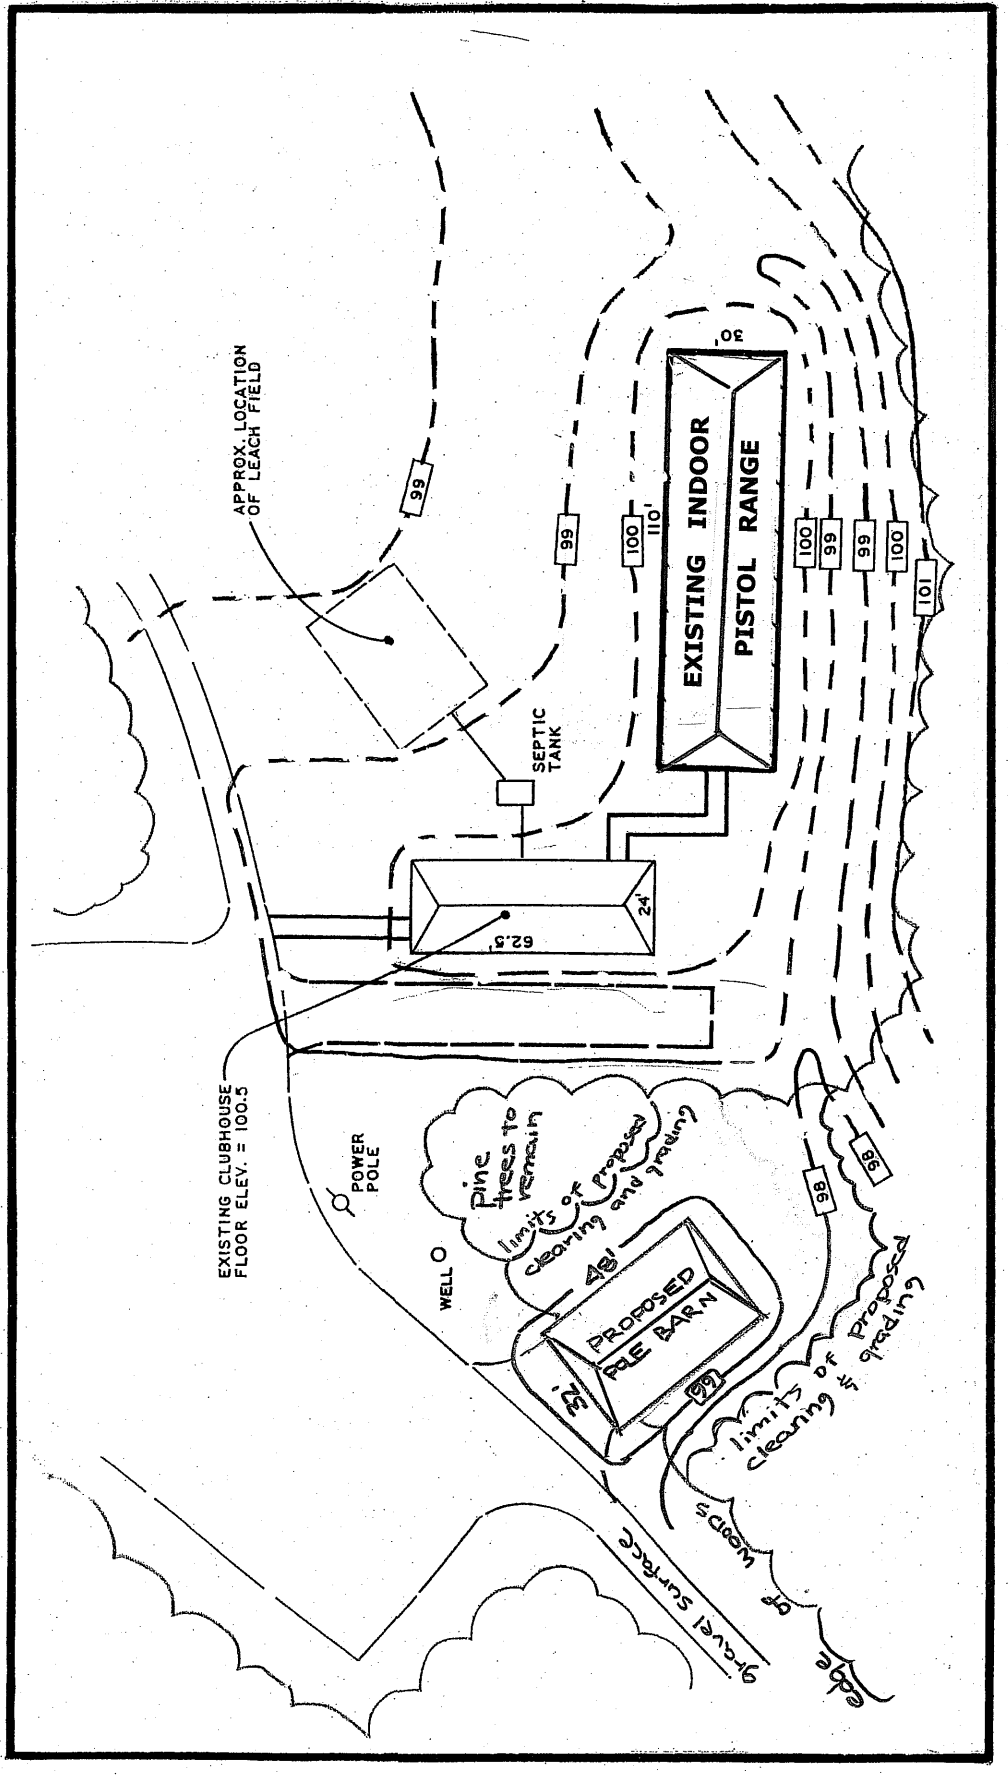



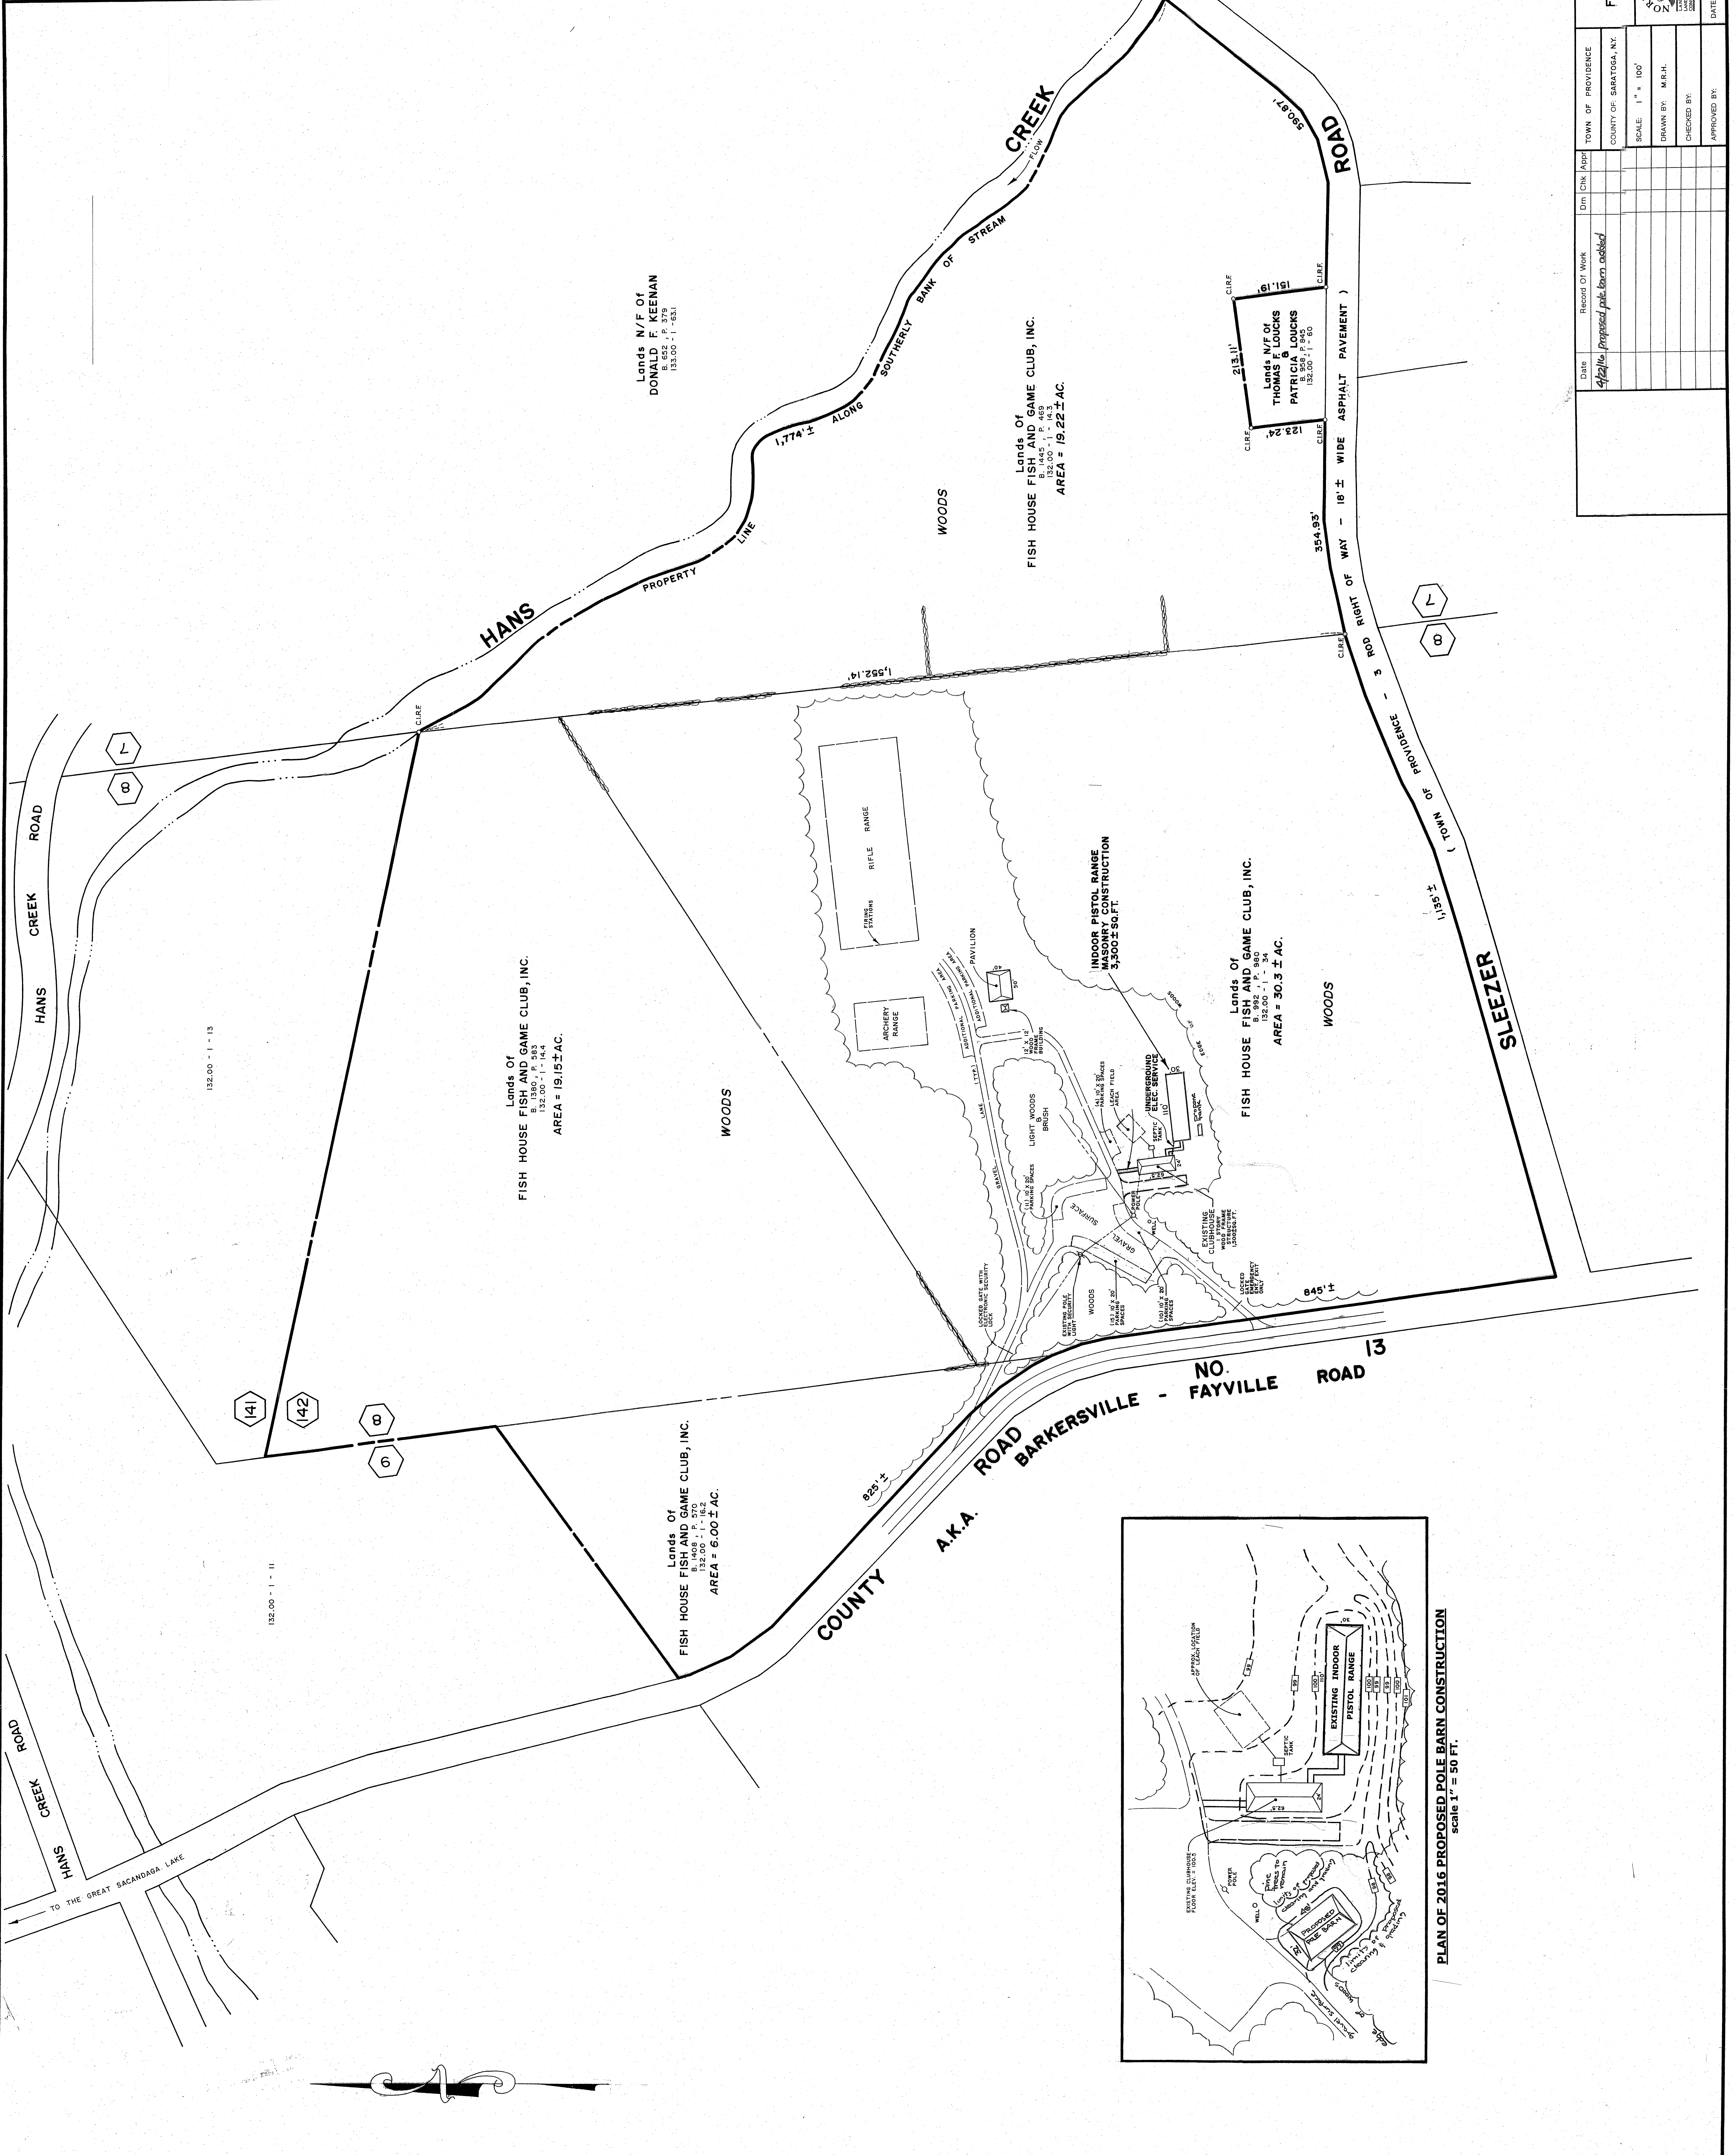

DATE	RECORD OF WORK	DATE	CHK. APPR.
TOWN OF PROVIDENCE		COUNTY OF SARATOGA, NY	
SCALE 1" = 100'		DRAWN BY: M.R.H.	
CHECKED BY:		APPROVED BY:	

PLOT PLAN OF LANDS OF FISH HOUSE FISH AND GAME CLUB, INC.
NO. 478 COUNTY ROAD NO. 13

NORTHEAST LAND SURVEY & LAND DEVELOPMENT CONSULTANTS, P.C.

DATE APR. 18, 2001
PROJ. NO. 01/61
DWG. NO. 01 - 57
SHEET 1 OF 1