


COZY CAVERNS

STORM SHELTERS

Spec sheet Rev. 7-6-2022

Floor is 10ga
 Main hull is 12ga
 Standard door is 14ga (option for 12ga)
 1/2" rods and 1/4" plate locking system

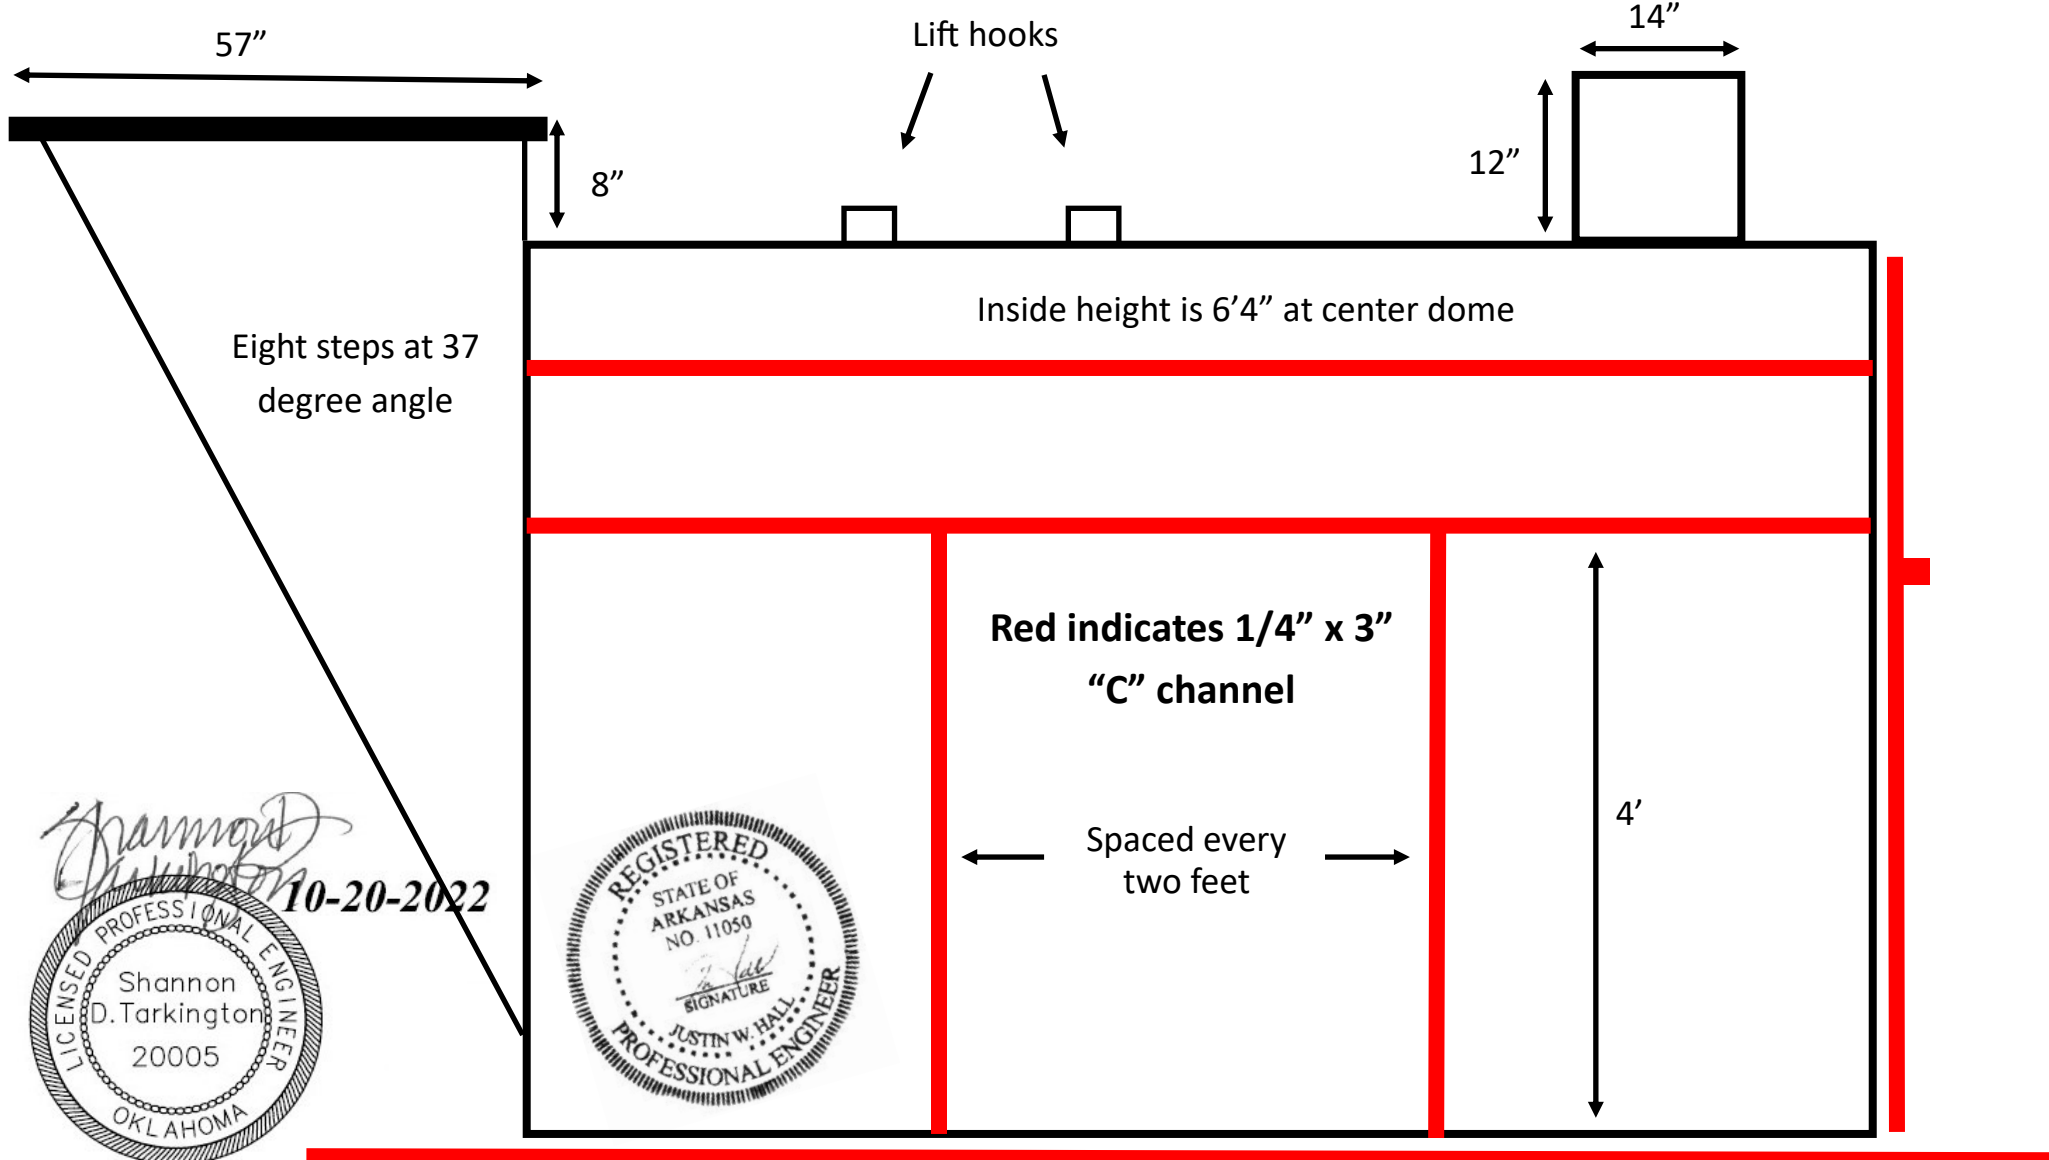

Eight steps at 37 degree angle

Lift hooks

Inside height is 6'4" at center dome

Red indicates 1/4" x 3" "C" channel

Spaced every two feet

4'

Floor extends 2' each end of shelter
 To prevent flotation

These shelters meet or exceed FEMA 320, 361, and ICC-500 standards for underground storm shelters

